


NOTE: AFTER CONCRETE IS REPLACED, SEAL CROSS SAW CUTS WITH INJECTABLE MATERIAL BY OTHERS

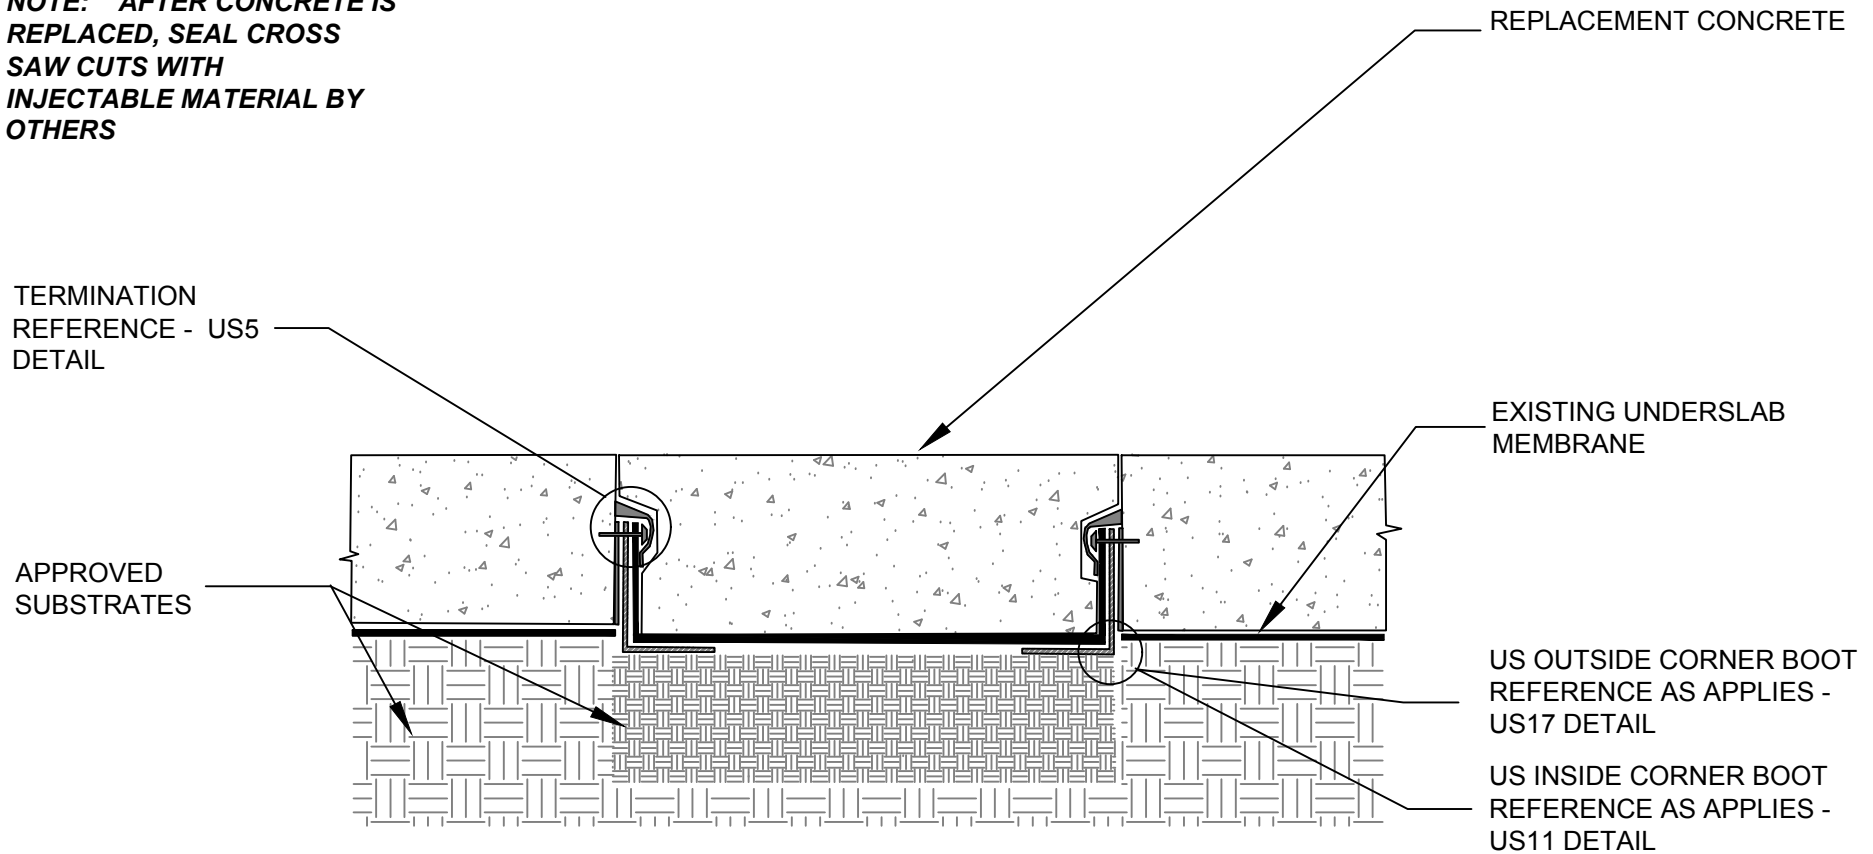

US6

SECTION @ SAW CUT SLAB THROUGH UNDERSLAB MEMBRANE

Polyguard Products, Inc.
 P.O. Box 755 - Ennis, TX 75119
 Phone: 214-515-5000 Fax: 972-875-9425
 Web Site - www.polyguard.com

© POLYGUARD PRODUCTS, INC.
 MATERIALS SEPARATED FOR CLARITY

<p>The information provided is based on data and knowledge considered to be true and accurate and is offered for the users' consideration, investigation and verification, but we do not warrant the results to be obtained. Please read all data sheets, statements, recommendations or suggestions in conjunction with our conditions of sale, which apply to all goods supplied by us.</p>	NOT TO SCALE
	EFFECTIVE DATE: 03/18/14
	SUPERCEDES: 03/06/08